

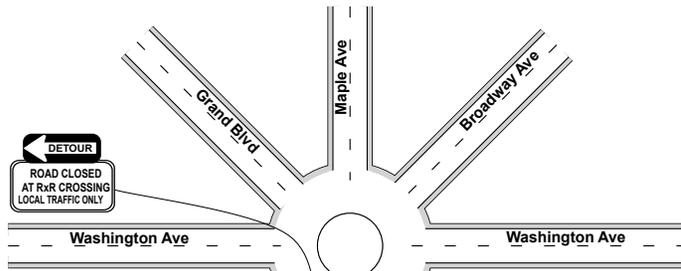
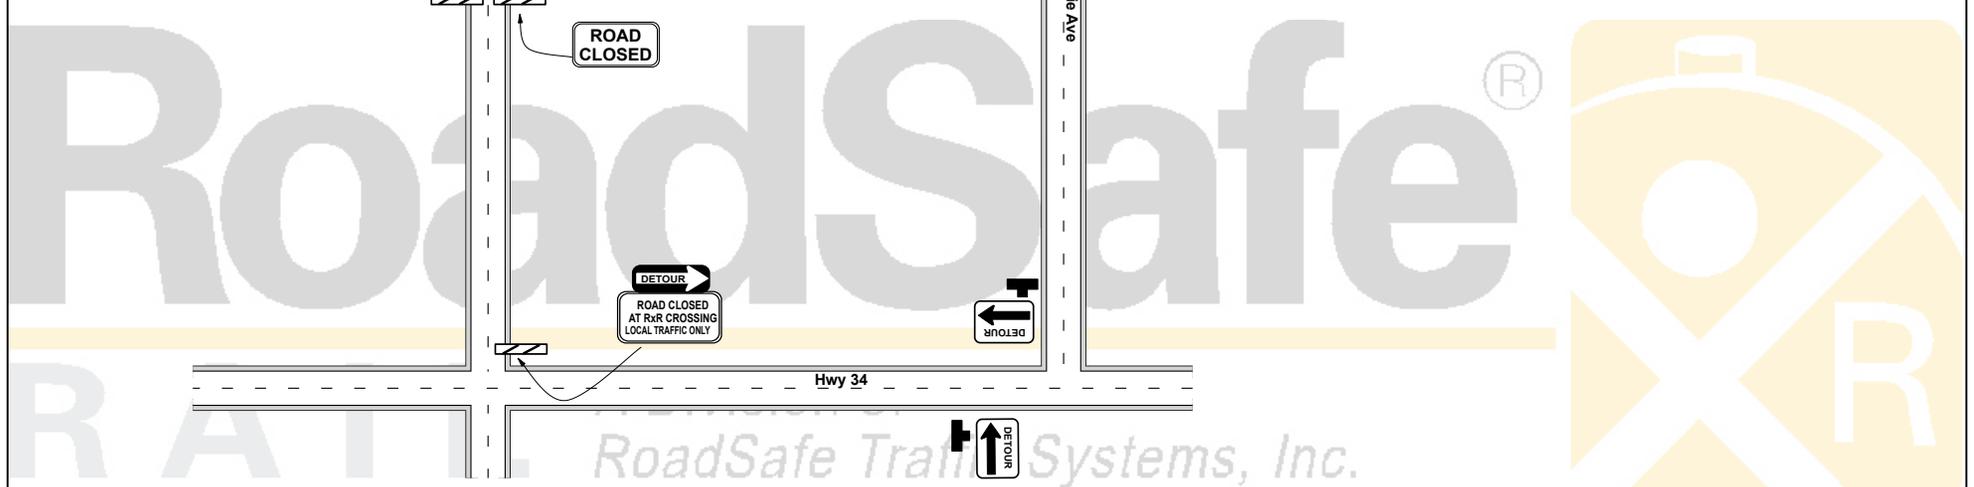
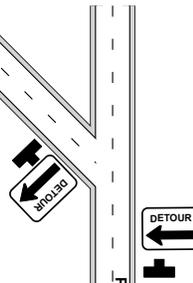







Date: 8/15/2016 **Author:** K.CLENNAN **Project:** IL Brookfield Maple Ave

Comments:
 THIS TRAFFIC CONTROL PLAN WAS DRAFTED IN ACCORDANCE WITH M.U.T.C.D & IL.D.O.T. SPECIFICATIONS. ROADS SAFE TRAFFIC SYSTEMS PROVIDED THIS DRAFT TO THE CUSTOMER AS A SERVICE & IS TO BE SUBMITTED TO THE AUTHORITATIVE AGENCY FOR REVIEW AND MODIFICATION IF NEEDED. ROADS SAFE TRAFFIC SYSTEMS ASSUMES NO LIABILITY FOR ACCURACY OR VALIDITY.

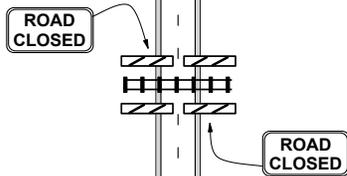

Note: All signs will be set according to the M.U.T.C.D. & IL.D.O.T standards based on the roadway type & speed limits.

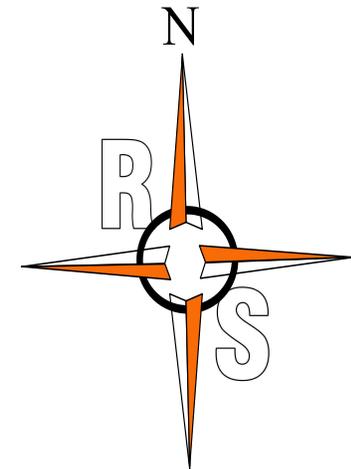

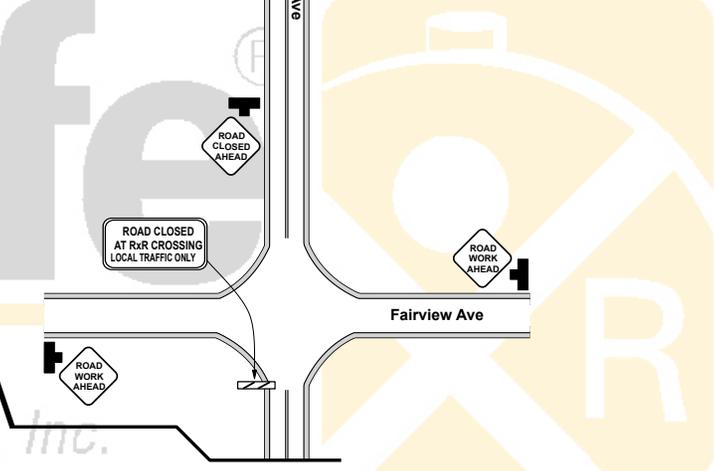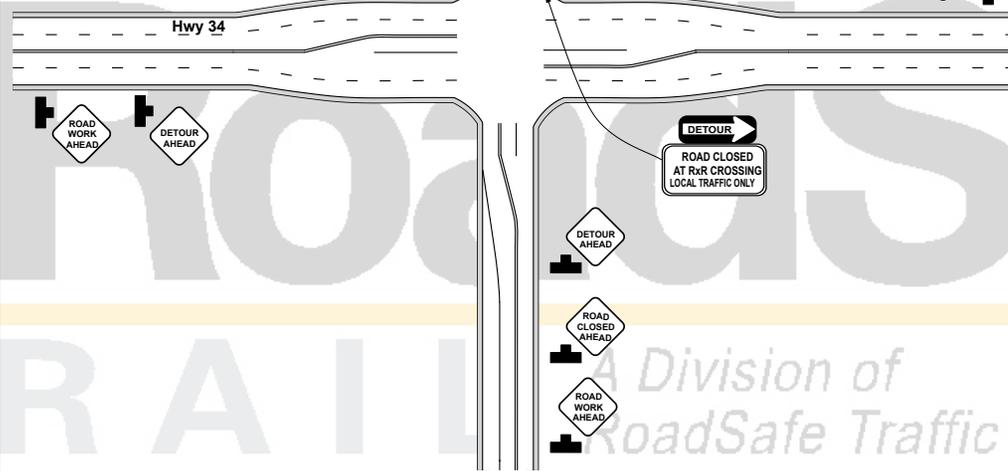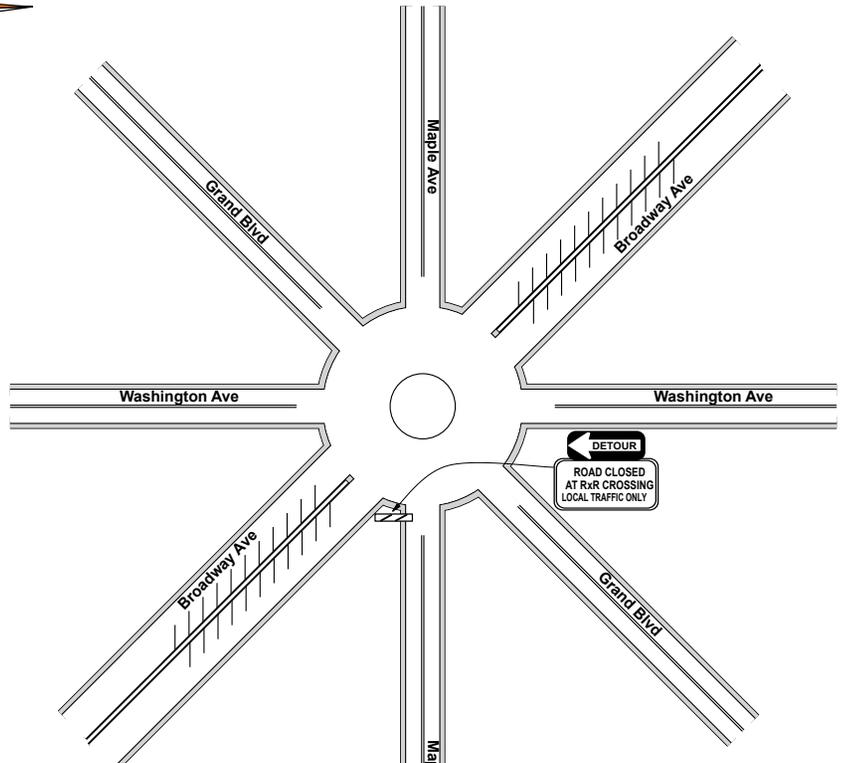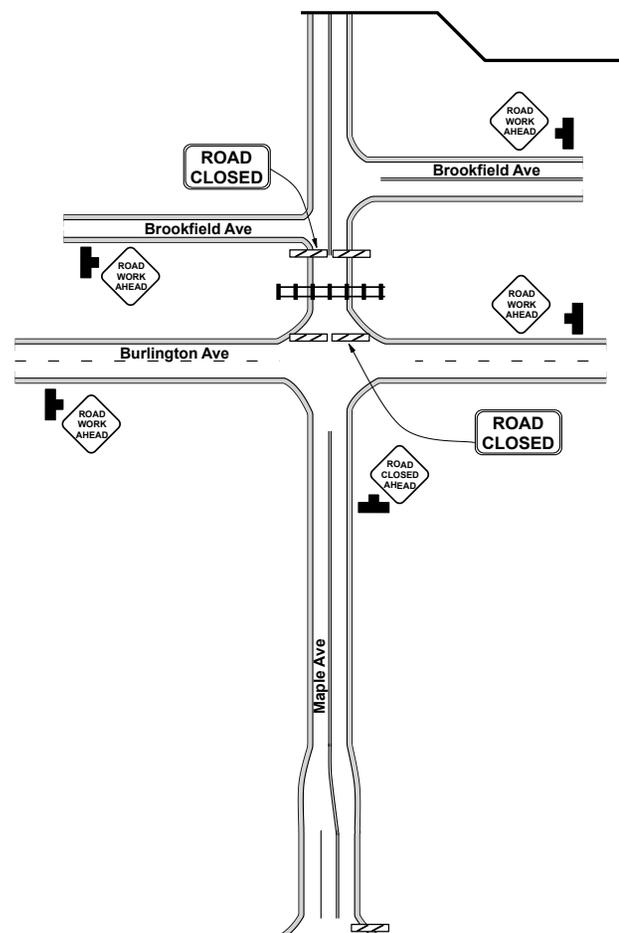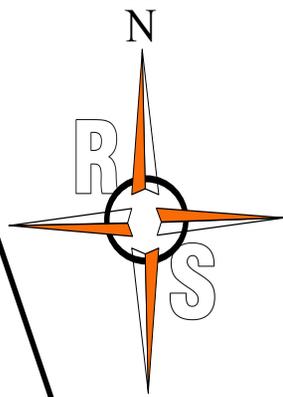

MATCH

