



Not to Scale

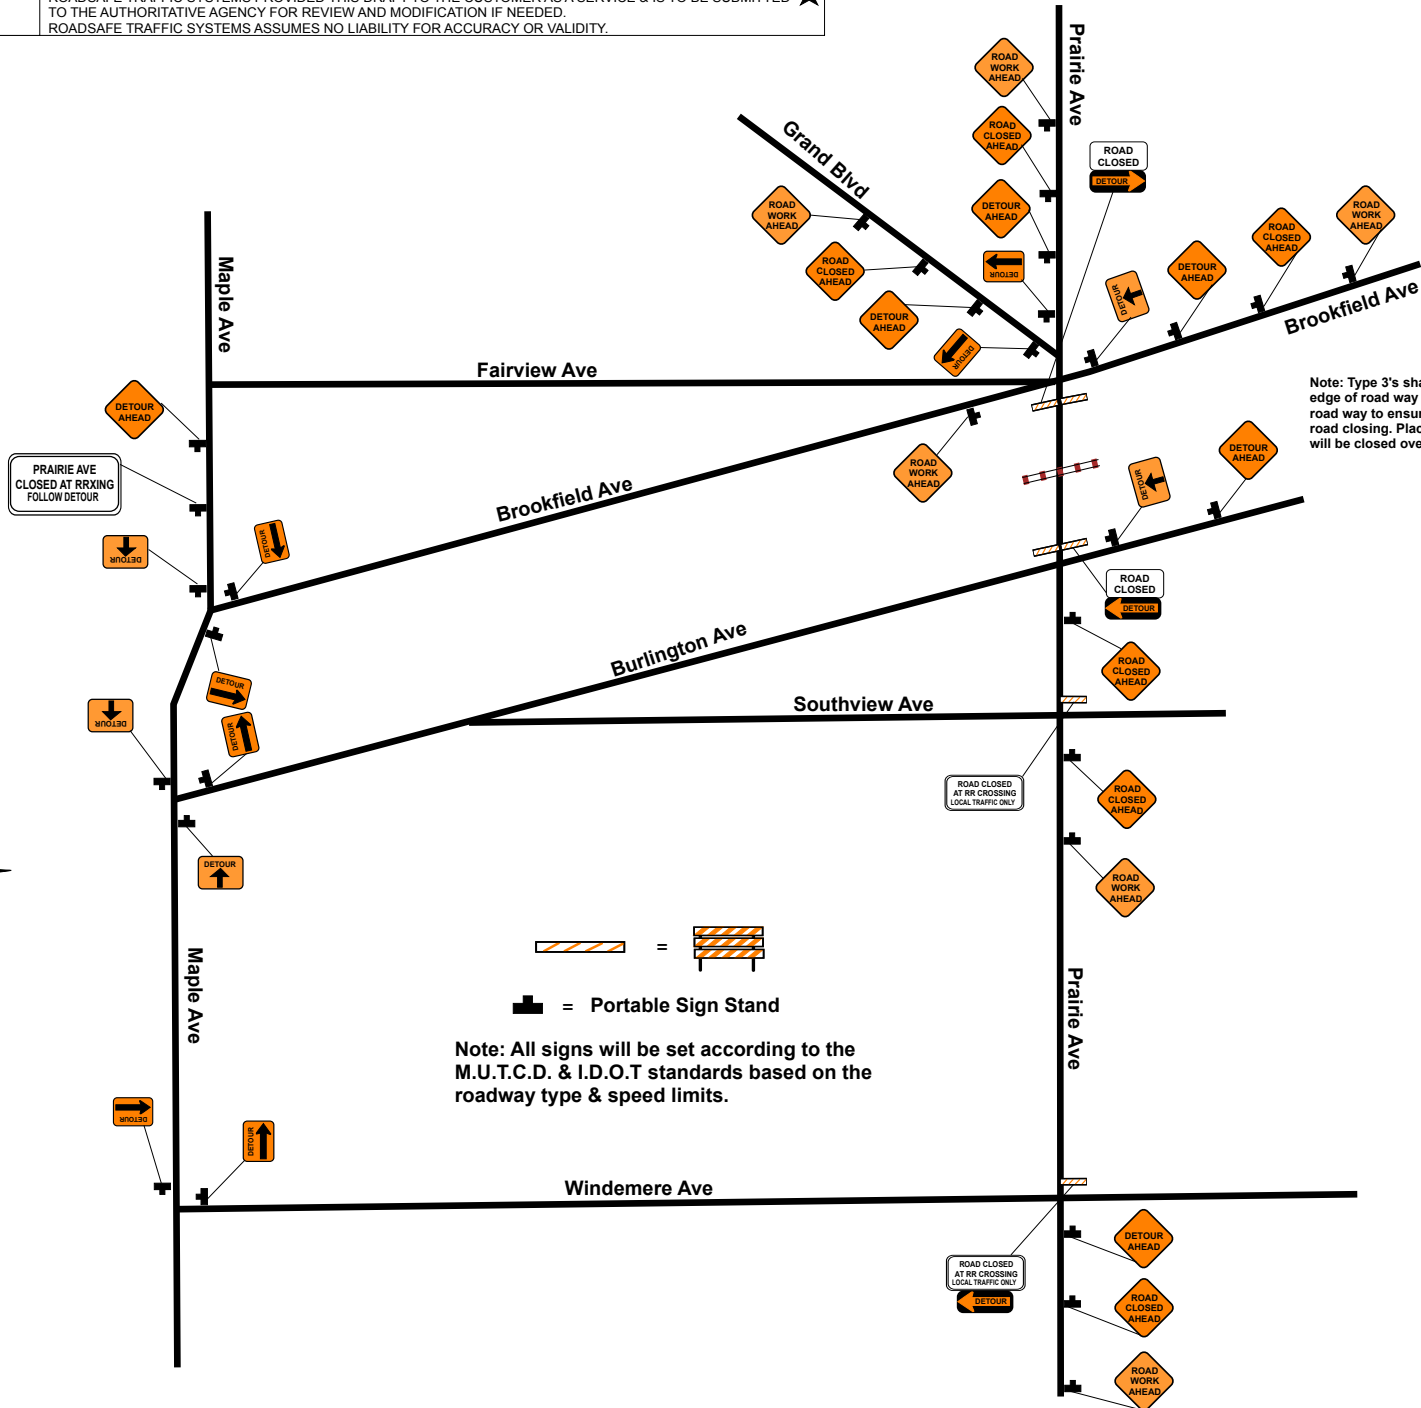

Date: 5/29/18 Author: N.DRAKE Project: IL Brookefield Prairie Ave Sheet 1of1
 Comments:
 THIS TRAFFIC CONTROL PLAN WAS DRAFTED IN ACCORDANCE WITH M.U.T.C.D & I.D.O.T. SPECIFICATIONS.
 ROADS SAFE TRAFFIC SYSTEMS PROVIDED THIS DRAFT TO THE CUSTOMER AS A SERVICE & IS TO BE SUBMITTED
 TO THE AUTHORITATIVE AGENCY FOR REVIEW AND MODIFICATION IF NEEDED.
 ROADS SAFE TRAFFIC SYSTEMS ASSUMES NO LIABILITY FOR ACCURACY OR VALIDITY.

www.invarion.com

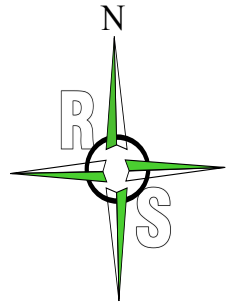

Note: Type 3's shall be placed from edge of road way to edge of road way to ensure complete road closing. Place lights if crossing will be closed overnight.

Note: All signs will be set according to the M.U.T.C.D. & I.D.O.T standards based on the roadway type & speed limits.